


Concrete Tile Setout

140mm N-LINE FASCIA

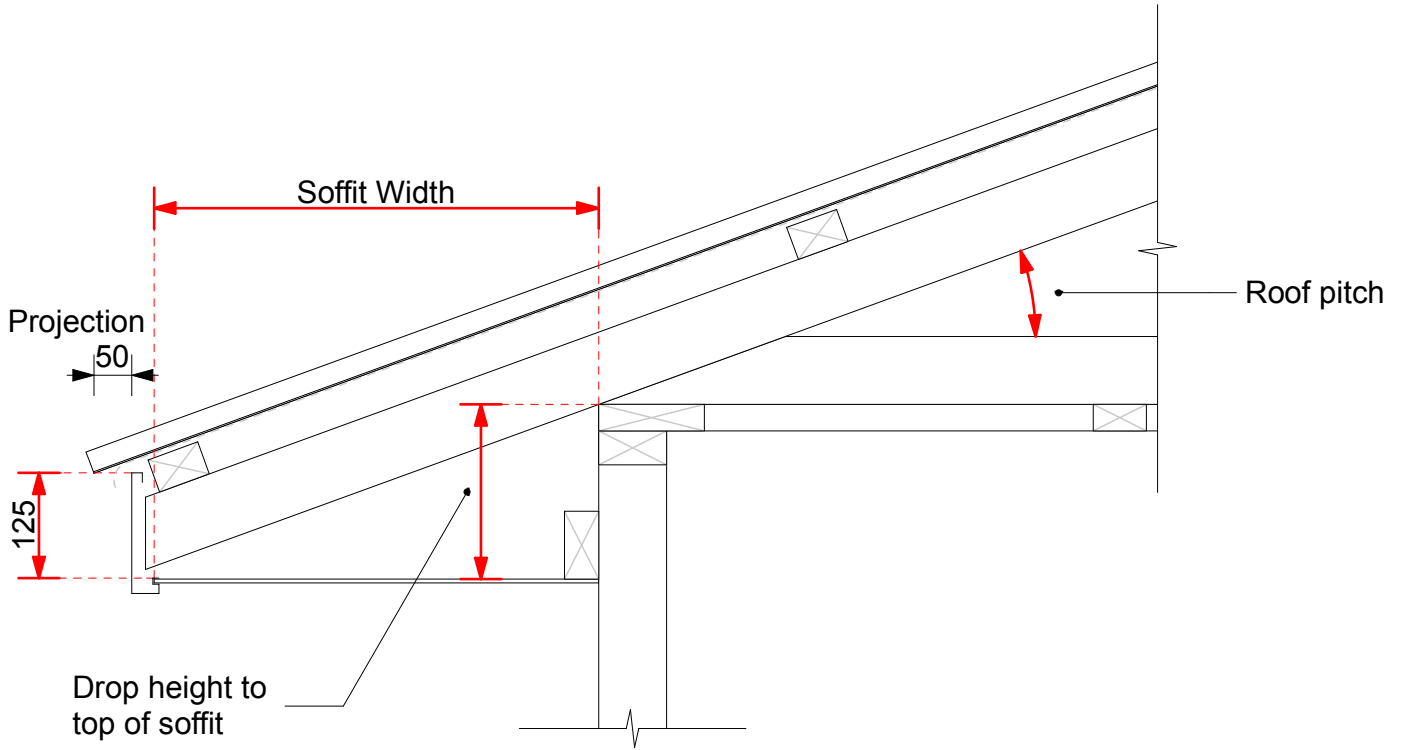

Long Run Roofing Setout

140mm N-LINE FASCIA