


## **Concrete Tile Setout**

**148mm T-LINE FASCIA**

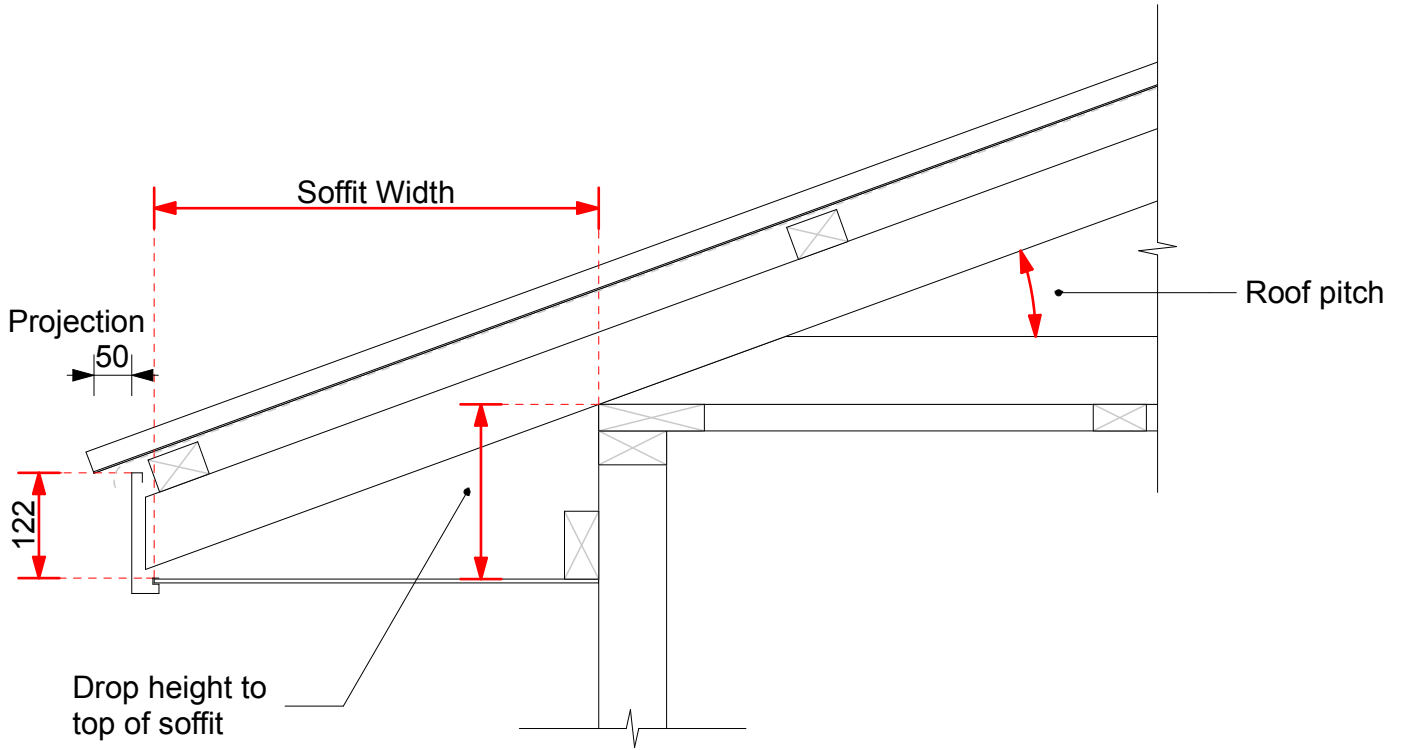

## **Long Run Roofing Setout**

**148mm T-LINE FASCIA**