


Concrete Tile Setout

165mm TIMBER FASCIA

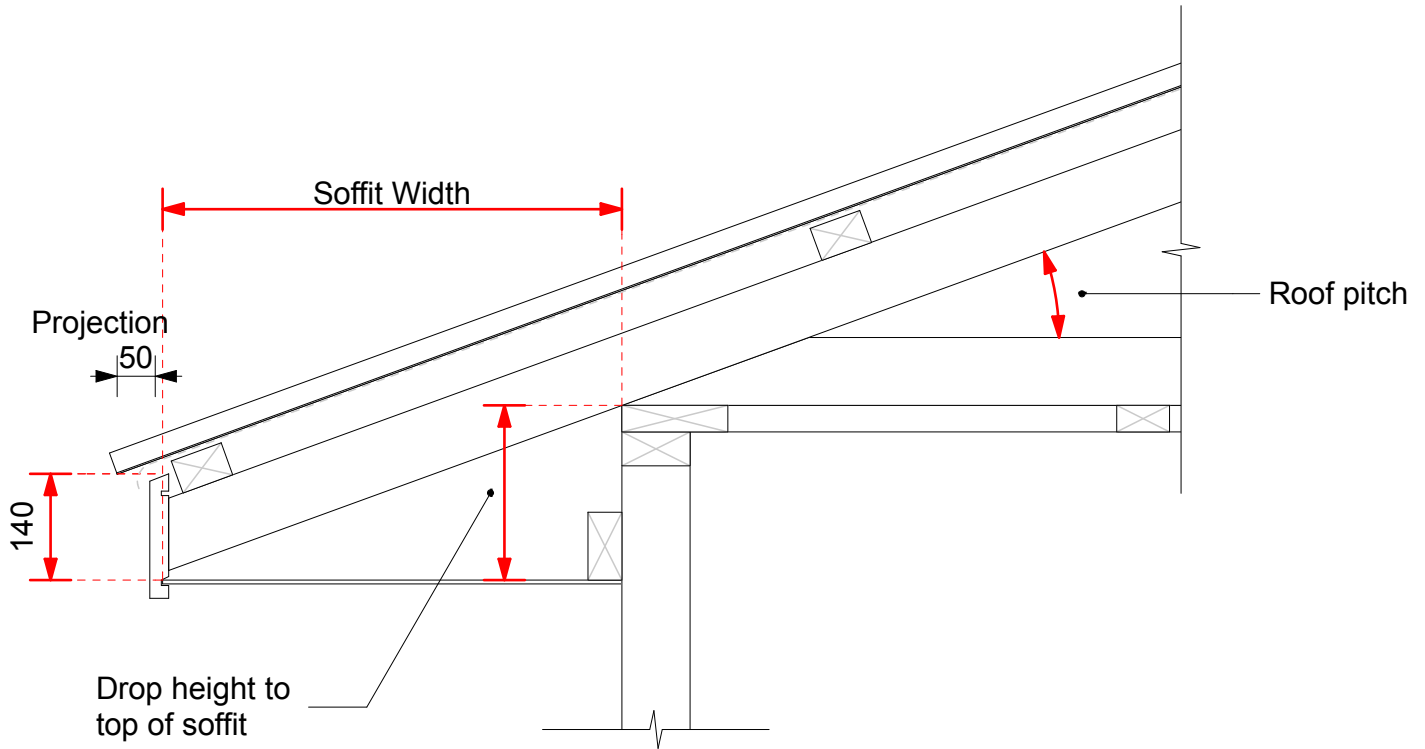

Long Run Roofing Setout

165mm TIMBER FASCIA