


Concrete Tile Setout

180mm N-LINE FASCIA

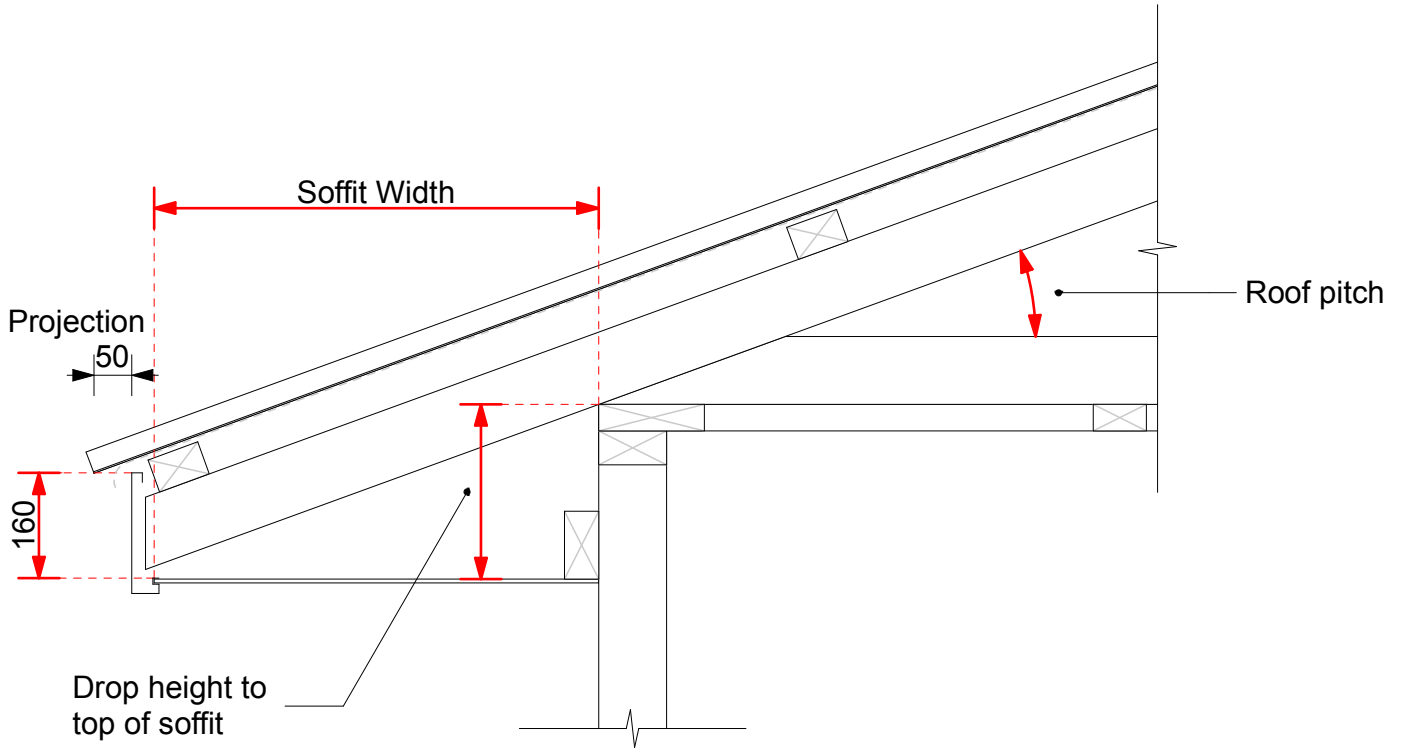

Long Run Roofing Setout

180mm N-LINE FASCIA