


Concrete Tile Setout

180mm R5 FASCIA

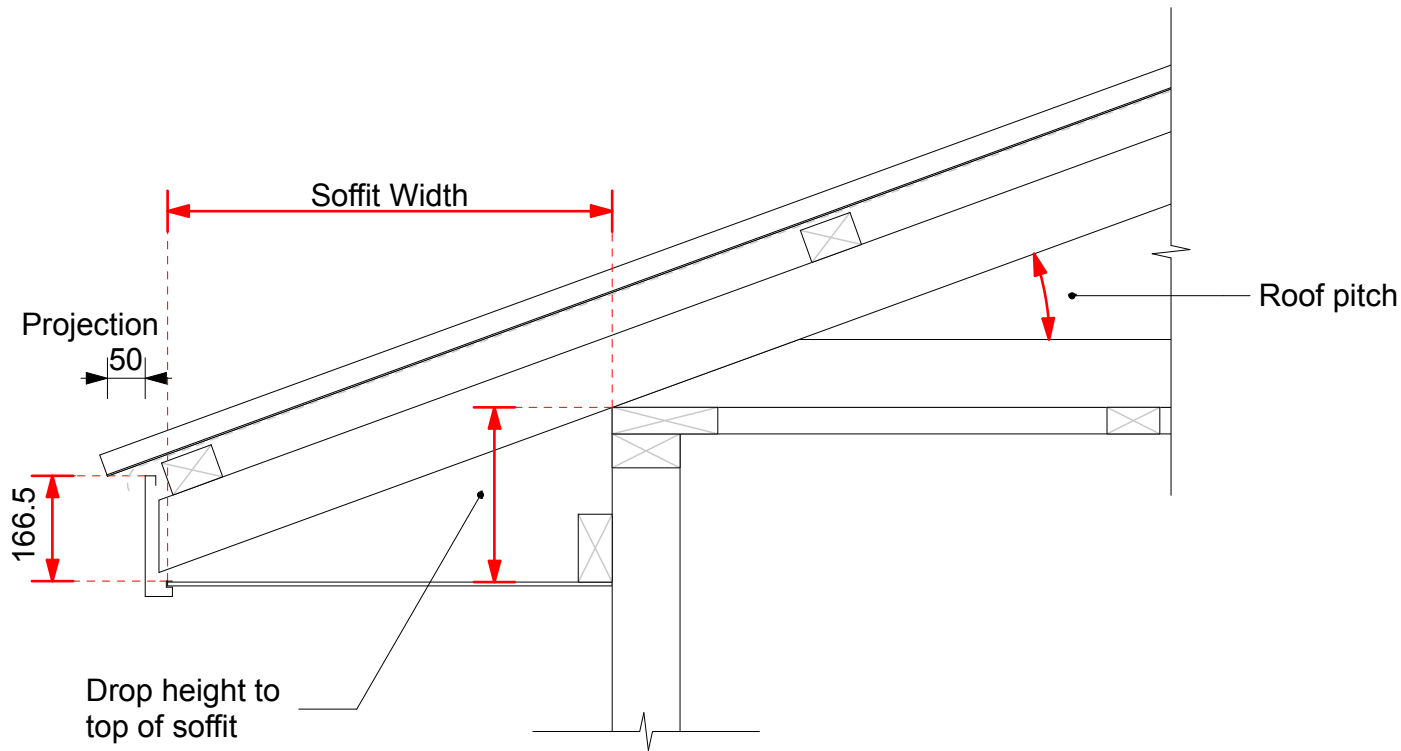

Long Run Roofing Setout

180mm R5 FASCIA