


Concrete Tile Setout

180mm S-LINE FASCIA

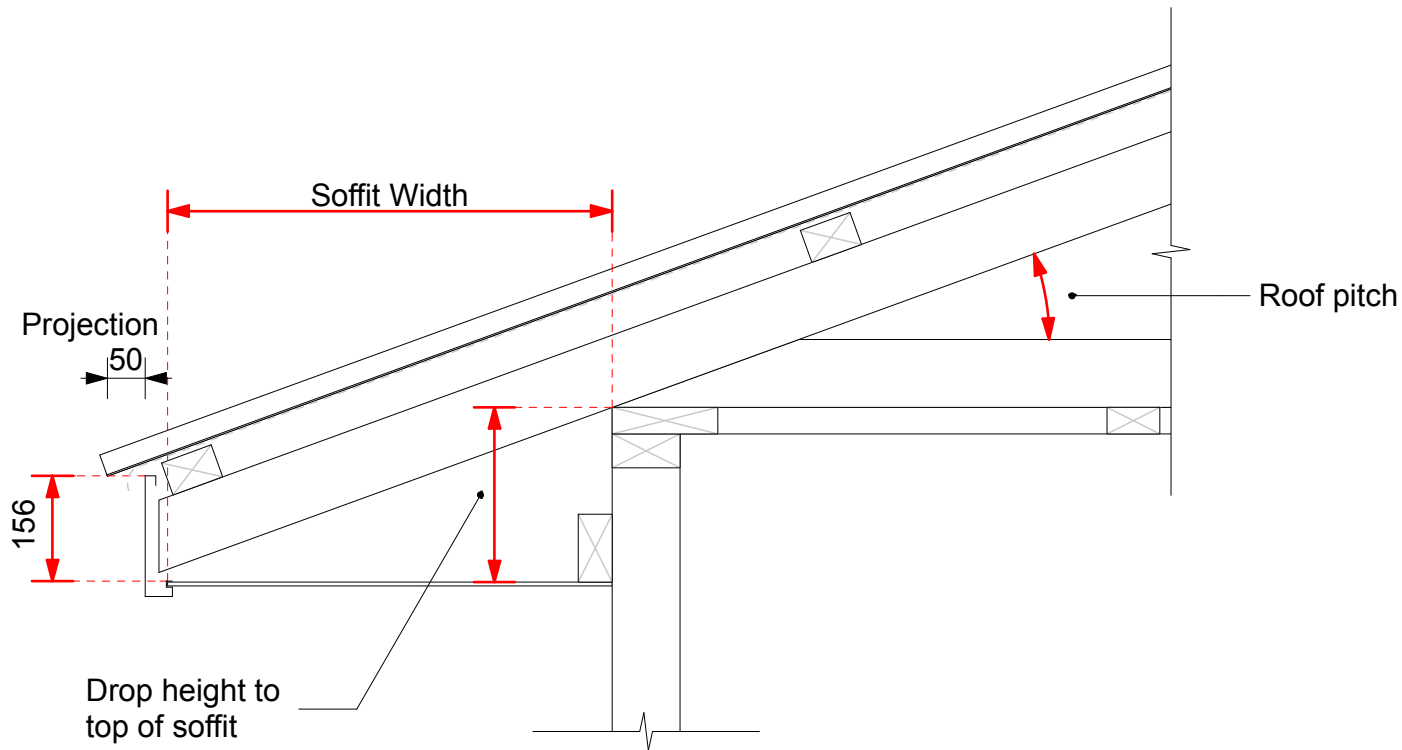

Long Run Roofing Setout

180mm S-LINE FASCIA