


## **Concrete Tile Setout**

**185mm TIMBER FASCIA**

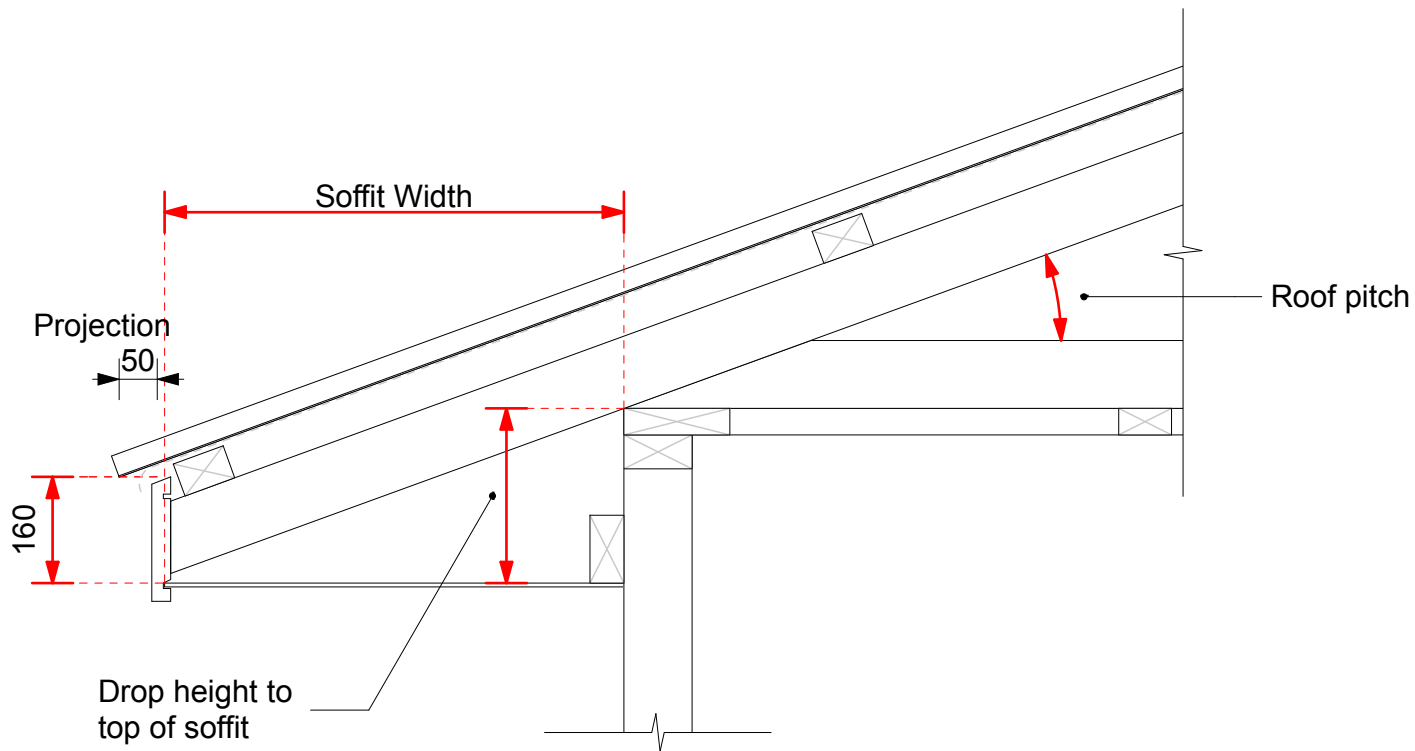

## **Long Run Roofing Setout**

**185mm TIMBER FASCIA**